


30

PARKSIDE ROW

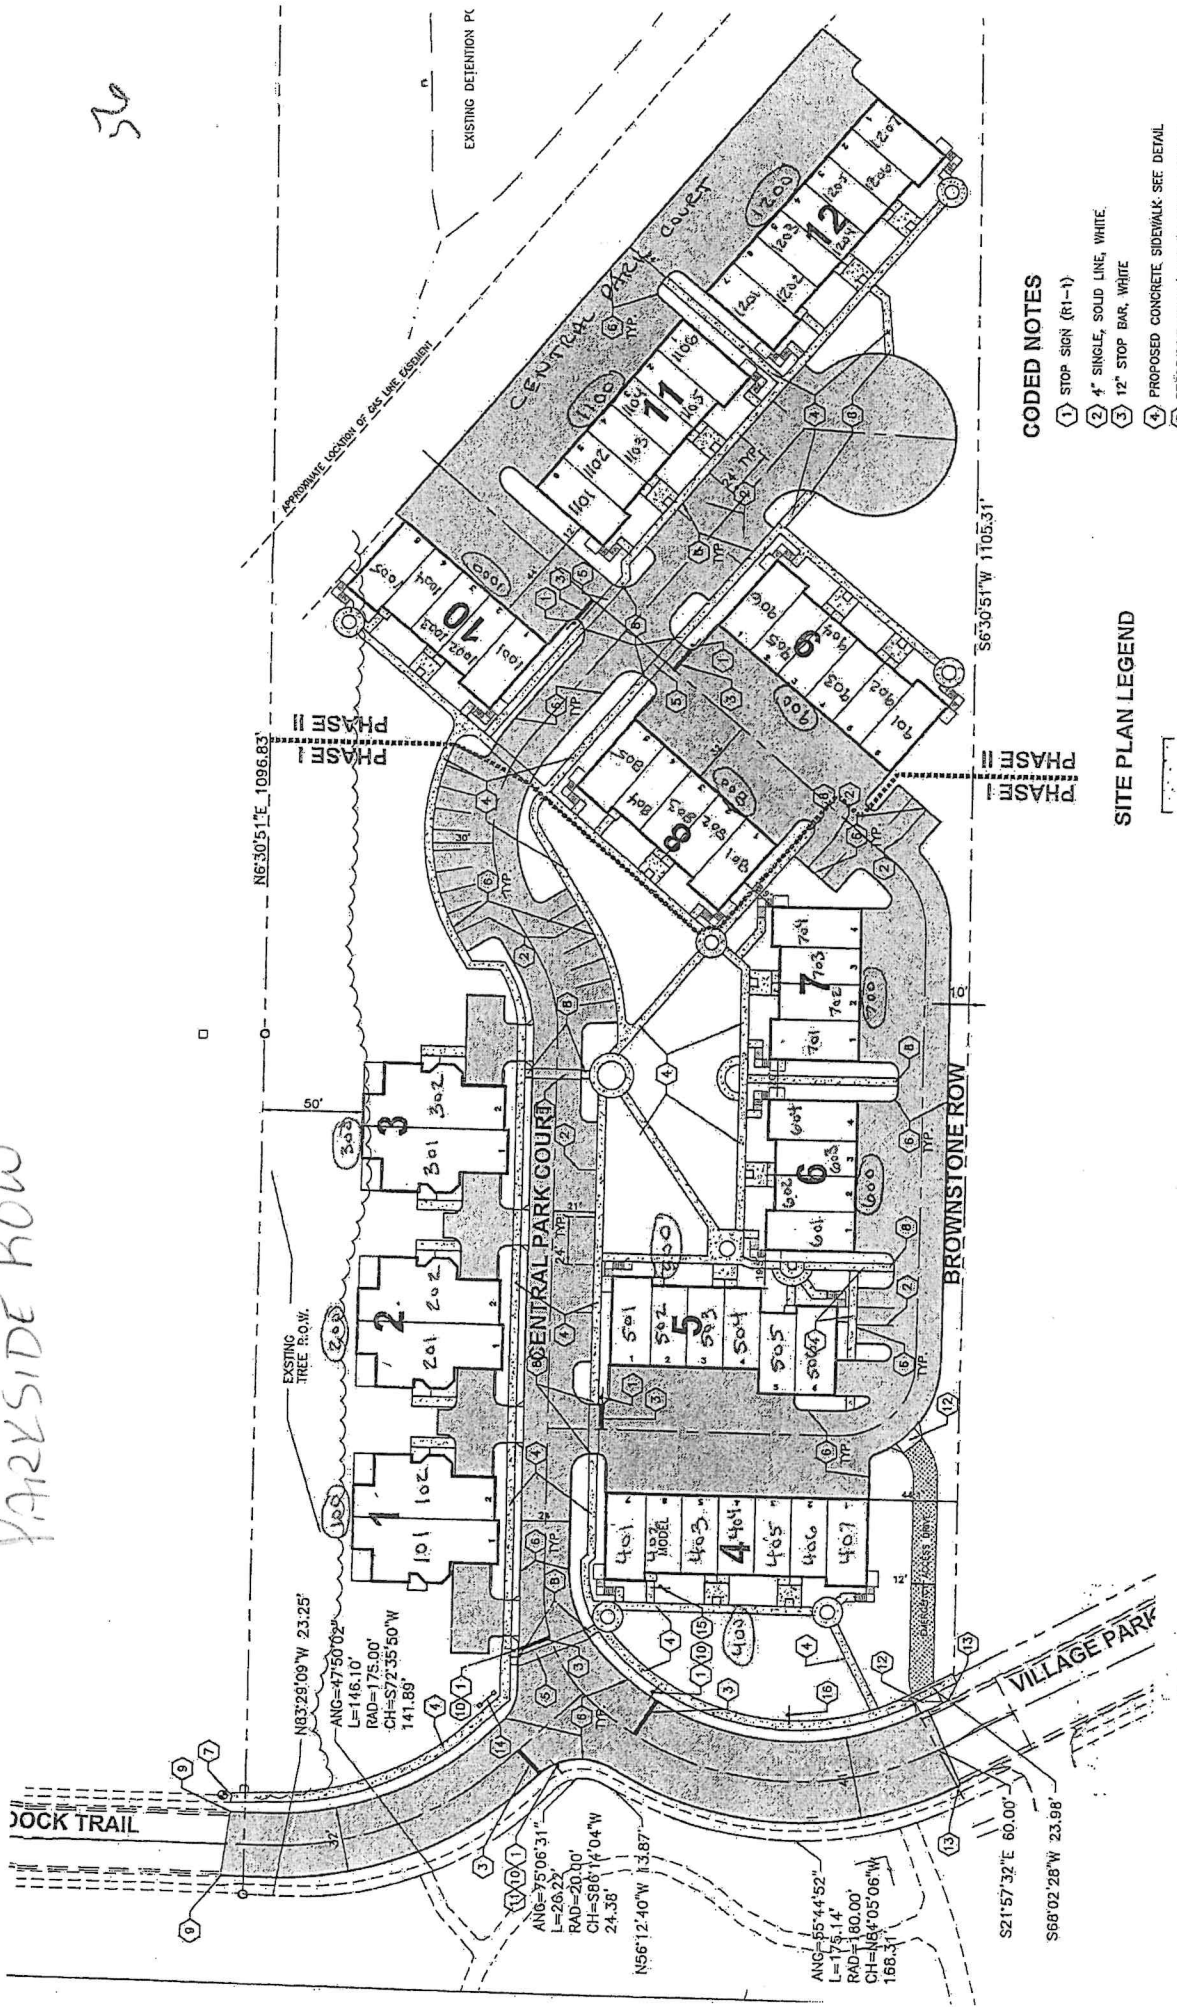

CODED NOTES

- 1 STOP SIGN (R1-1)
- 2 4" SINGLE, SOLID LINE, WHITE.
- 3 12" STOP BAR, WHITE
- 4 PROPOSED CONCRETE SIDEWALK SEE DETAIL

SITE PLAN LEGEND