


Overlook

TEAR OFF & RE-ROOF
RE-ROOF

#3

#1

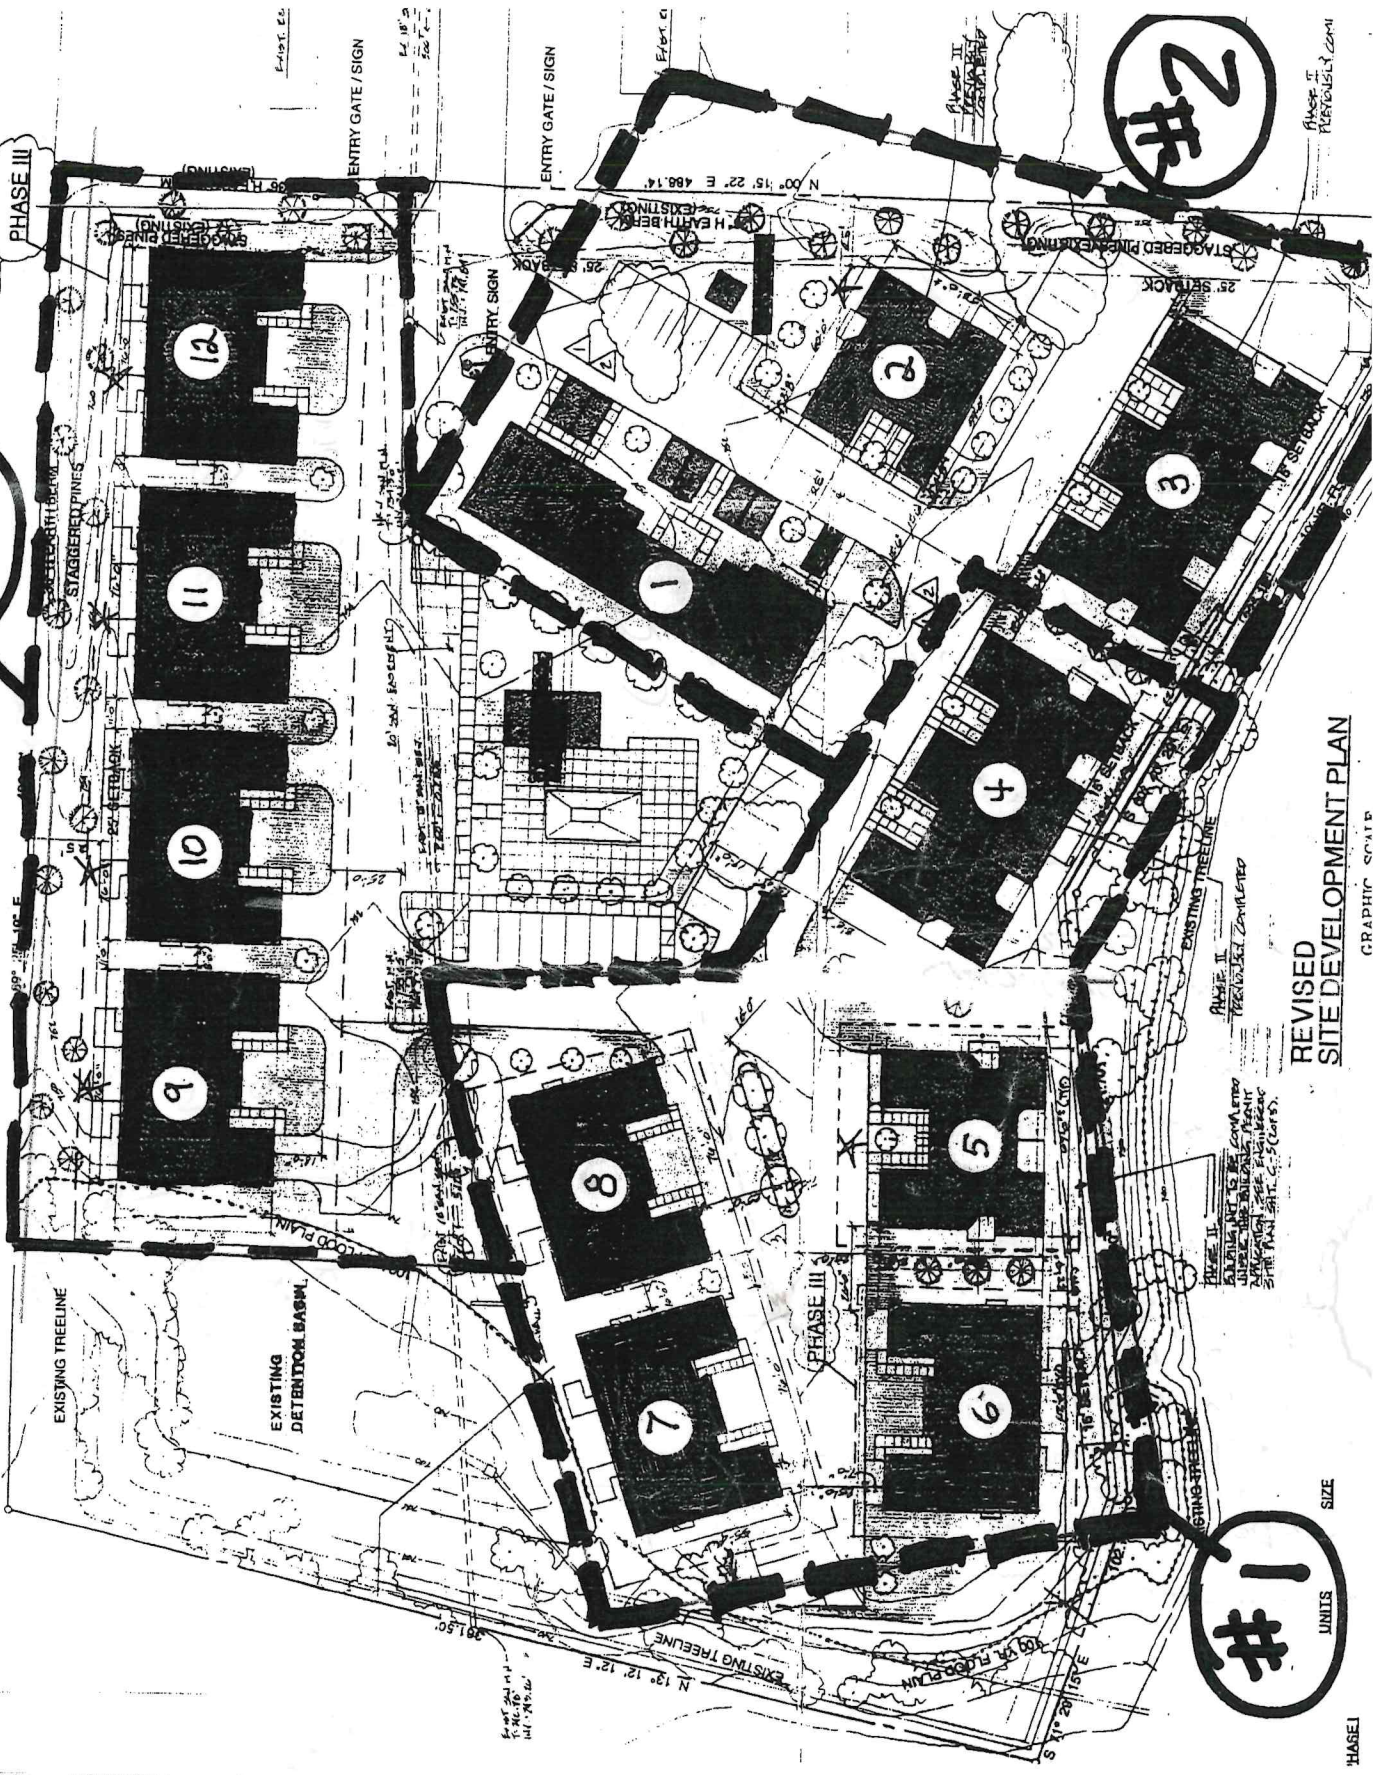

REVISED SITE DEVELOPMENT PLAN

GRAPHIC SCALE

UNITS SIZE

PHASE I

PHASE II

PHASE II

PHASE II

#2